

# THE TOWN OF DANVILLE NEW POLICE STATION

HERSEY ROAD, DANVILLE NH

DATED: NOVEMBER 11, 2019

## SCHEMATIC DESIGN - PRICING SET


PROJECT SITE:  
HERSEY ROAD, DANVILLE NH




LOCUS MAP




NORTH

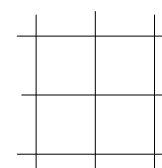


**CONSTRUCTION MANAGER:**  
CHARTERS BROTHERS  
27 MAIN STREET . DANVILLE, NH 03819 . P 603.382.0279

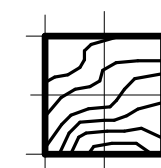


**CIVIL ENGINEER :**  
SEC SURVEYING  
185 PLAISTOW ROAD . PLAISTOWN NH 03865 . P 603.637.4686

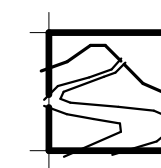

**ARCHITECT :**  
STONE RIVER ARCHITECTS  
124 BEDFORD CENTER ROAD . UNIT E . BEDFORD, NH 03110 . P 603.472.4488

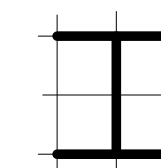


**STRUCTURAL ENGINEER :**  
TF MORAN  
48 CONSTITUTION DRIVE . BEDFORD, NH 03110 . P 603.472.4488

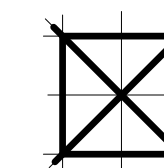


**MEP/FP ENGINEER :**  
YEATON ASSOCIATES  
40 SOUTH RIVER ROAD . BEDFORD, NH 03110 . P 603.444.6578

### GRAPHIC CONVENTIONS - WALLS AND DOORS



NOTE: SOME SYMBOLS MAY NOT BE USED IN THIS PROJECT

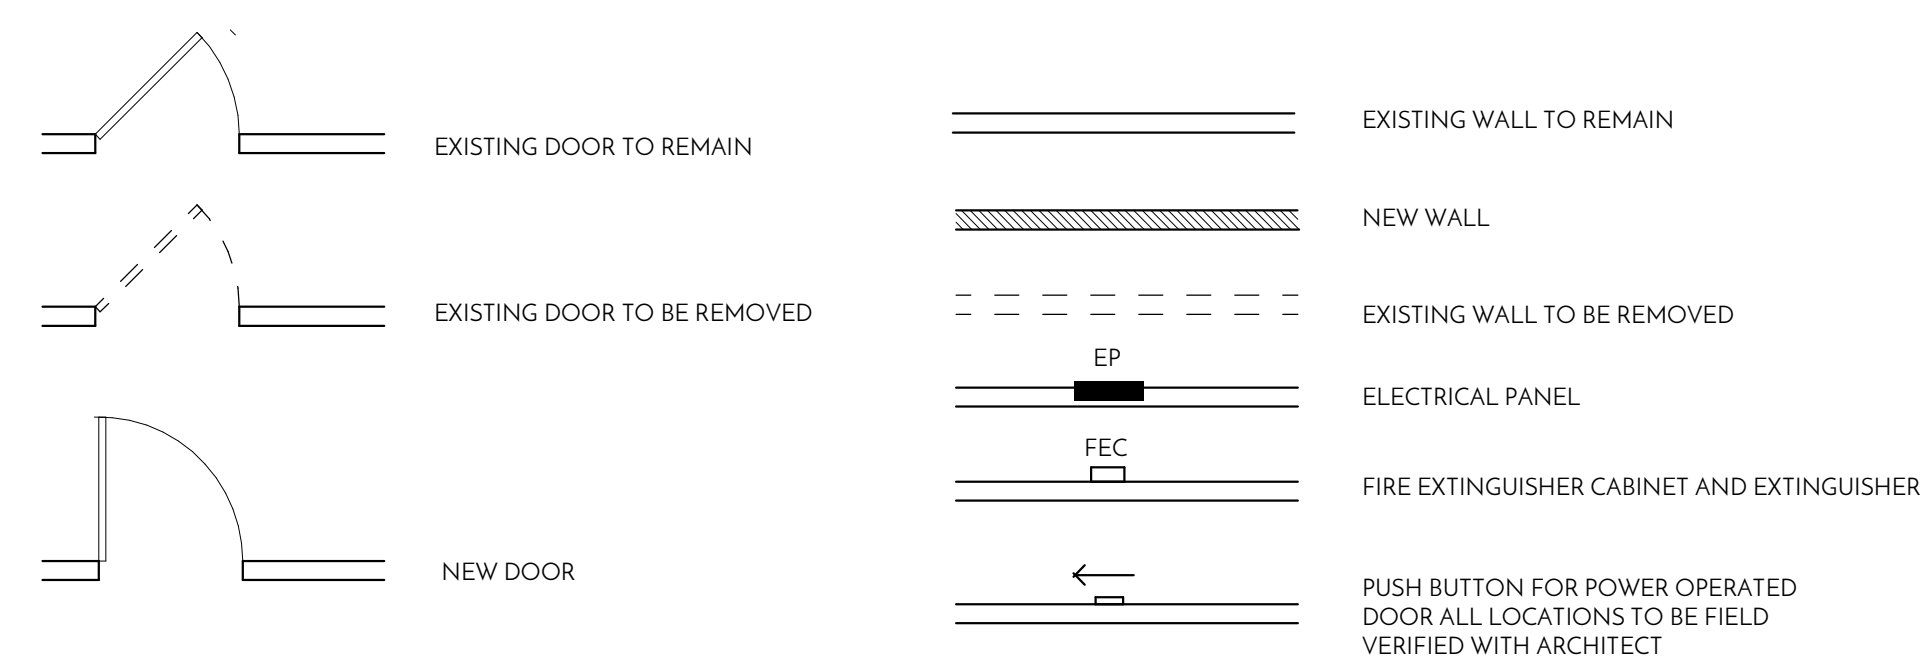

### DIMENSION CONVENTIONS

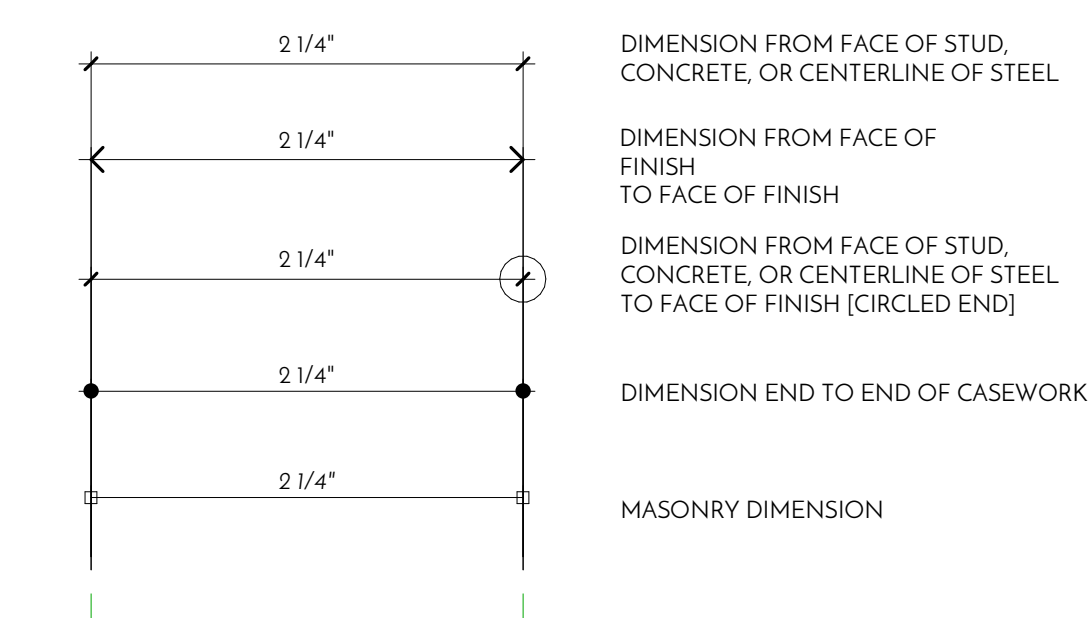


### TAG MARKS

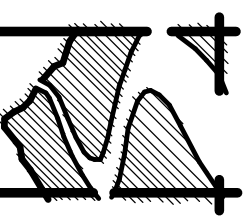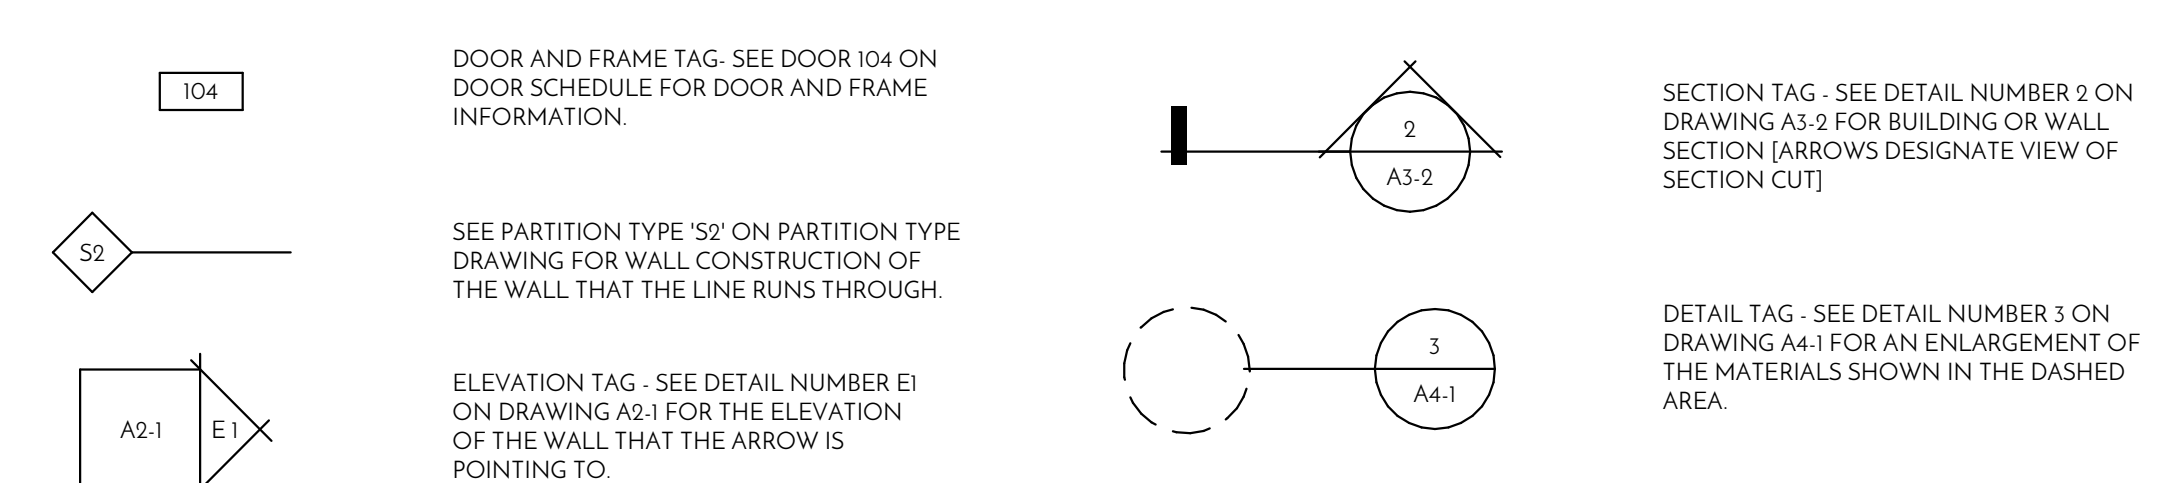

STONE RIVER ARCHITECTS  
© COPYRIGHT STONE RIVER ARCHITECTS 2019  
NOVEMBER 11, 2019

THE TOWN OF DANVILLE - NEW POLICE STATION  
HERSEY ROAD, DANVILLE NH

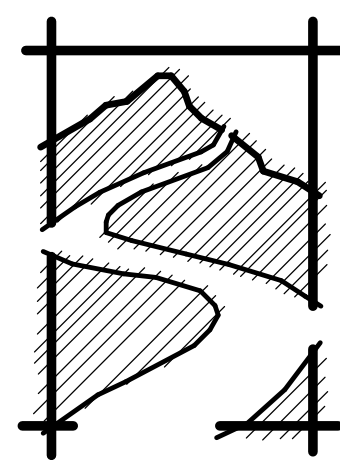

STONE RIVER ARCHITECTS

office phone: 603.637.4686  
thedock@stoneriverarchitects.com

124 Bedford Center Road, Unit E  
Bedford, NH 03110



TOWN OF DANVILLE  
NEW POLICE STATION

HEBERT ROAD, DANVILLE, NH

PROGRESS  
11.11.19  
NOT FOR  
CONSTRUCTION

DATE:  
NOVEMBER 11, 2019

REVISIONS:


Number Date

SCHEMATIC DESIGN SET

A1.1

FIRST FLOOR PLAN

THIS DRAWING IS FORMATTED FOR A 30X40 SHEET

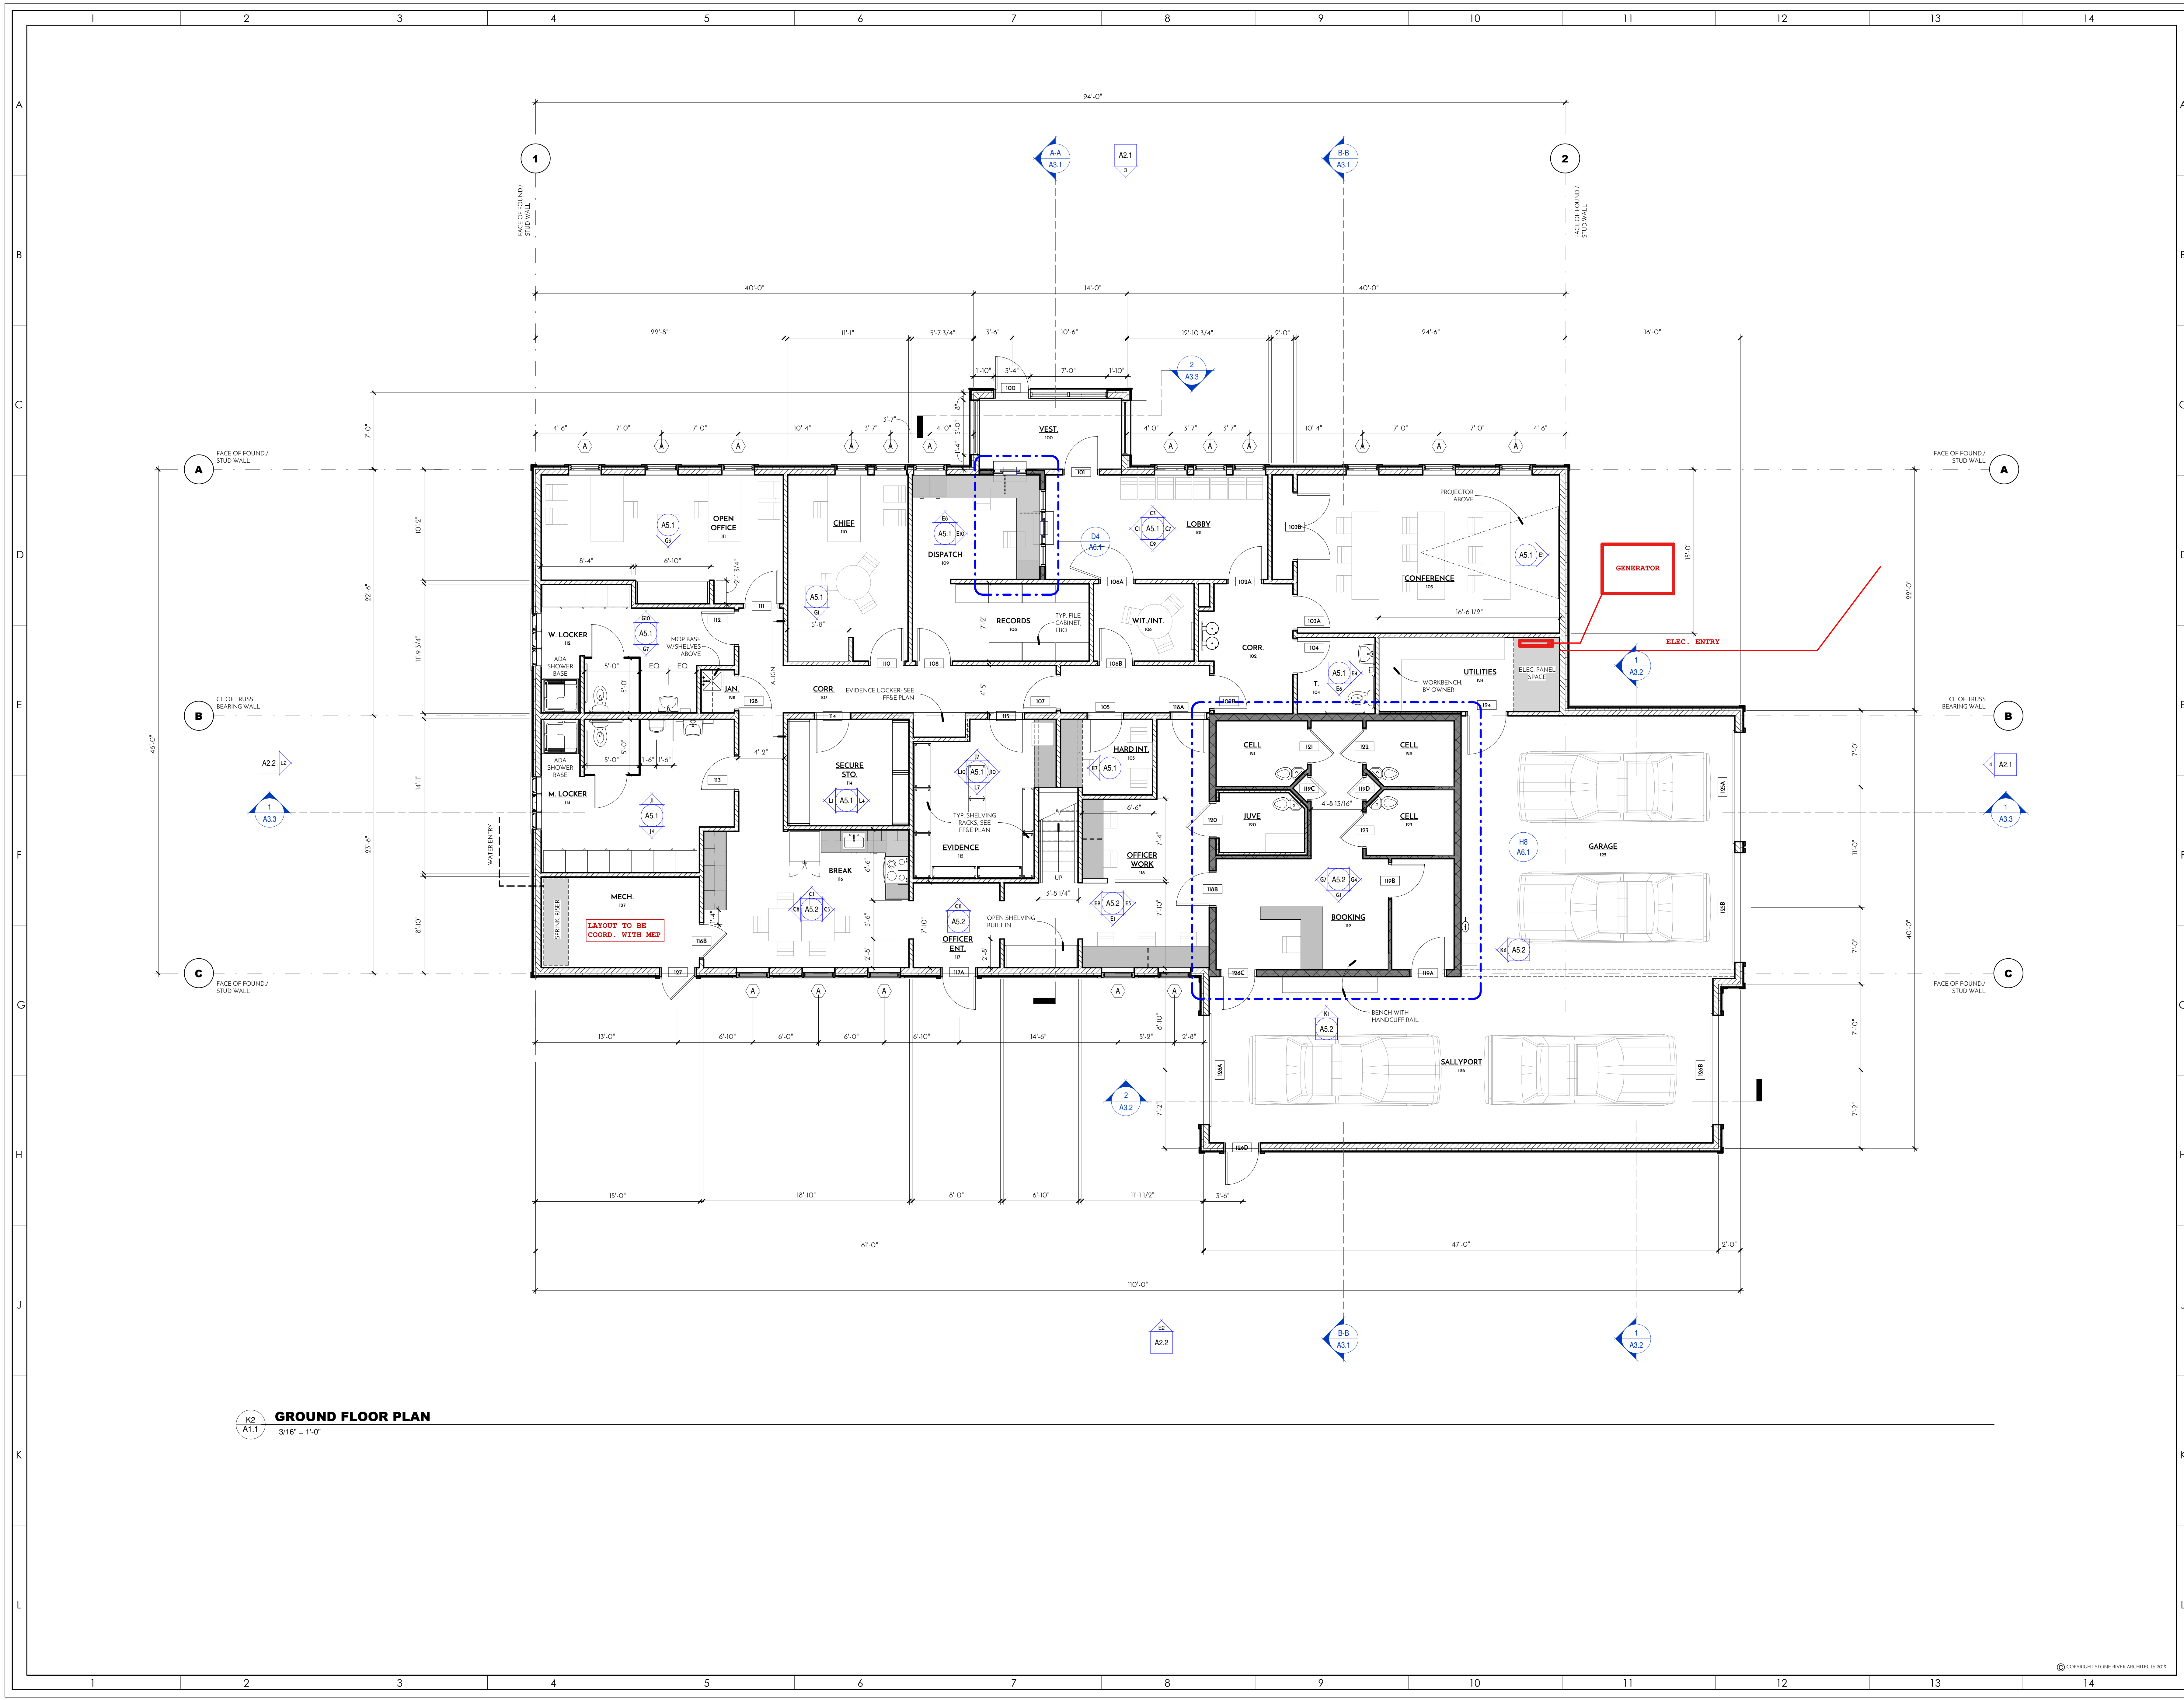

**GROUND FLOOR PLAN**  
3/16" = 1'-0"